


## SECOND FLOOR PLAN

SCALE: 1/4" = 1'-0"

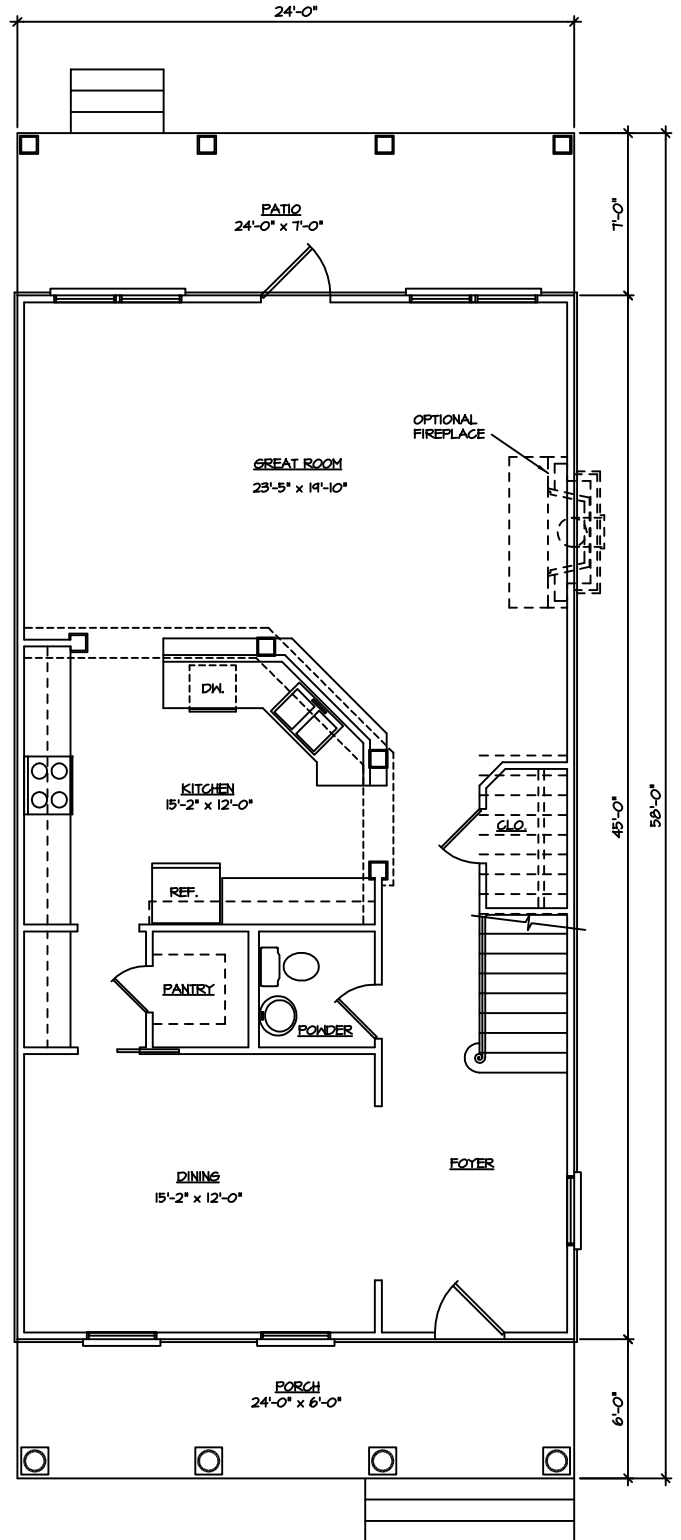

## FIRST FLOOR PLAN

SCALE: 1/4" = 1'-0"